



# Ghettostead Site Plan

STREET

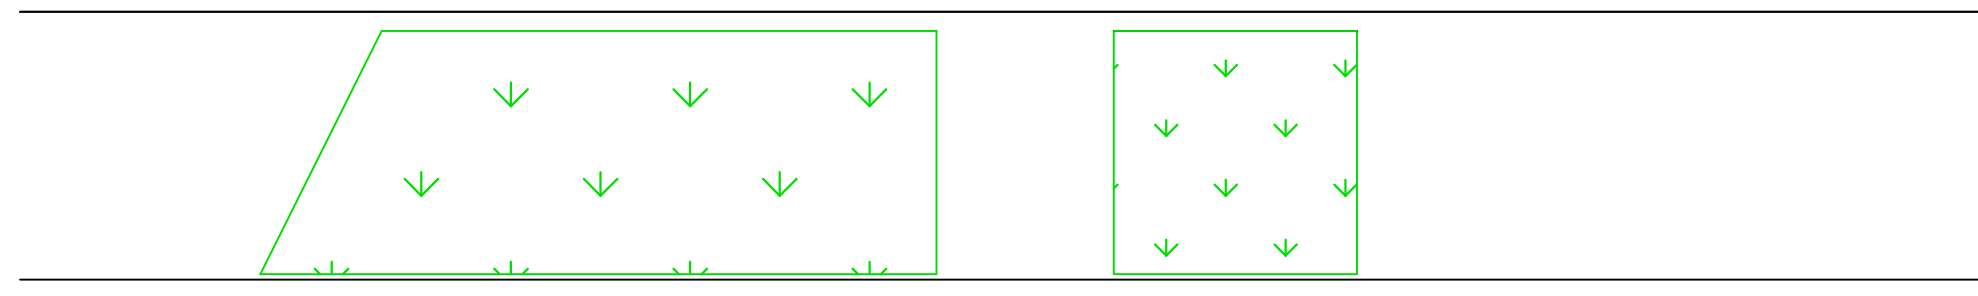

Sidewalk

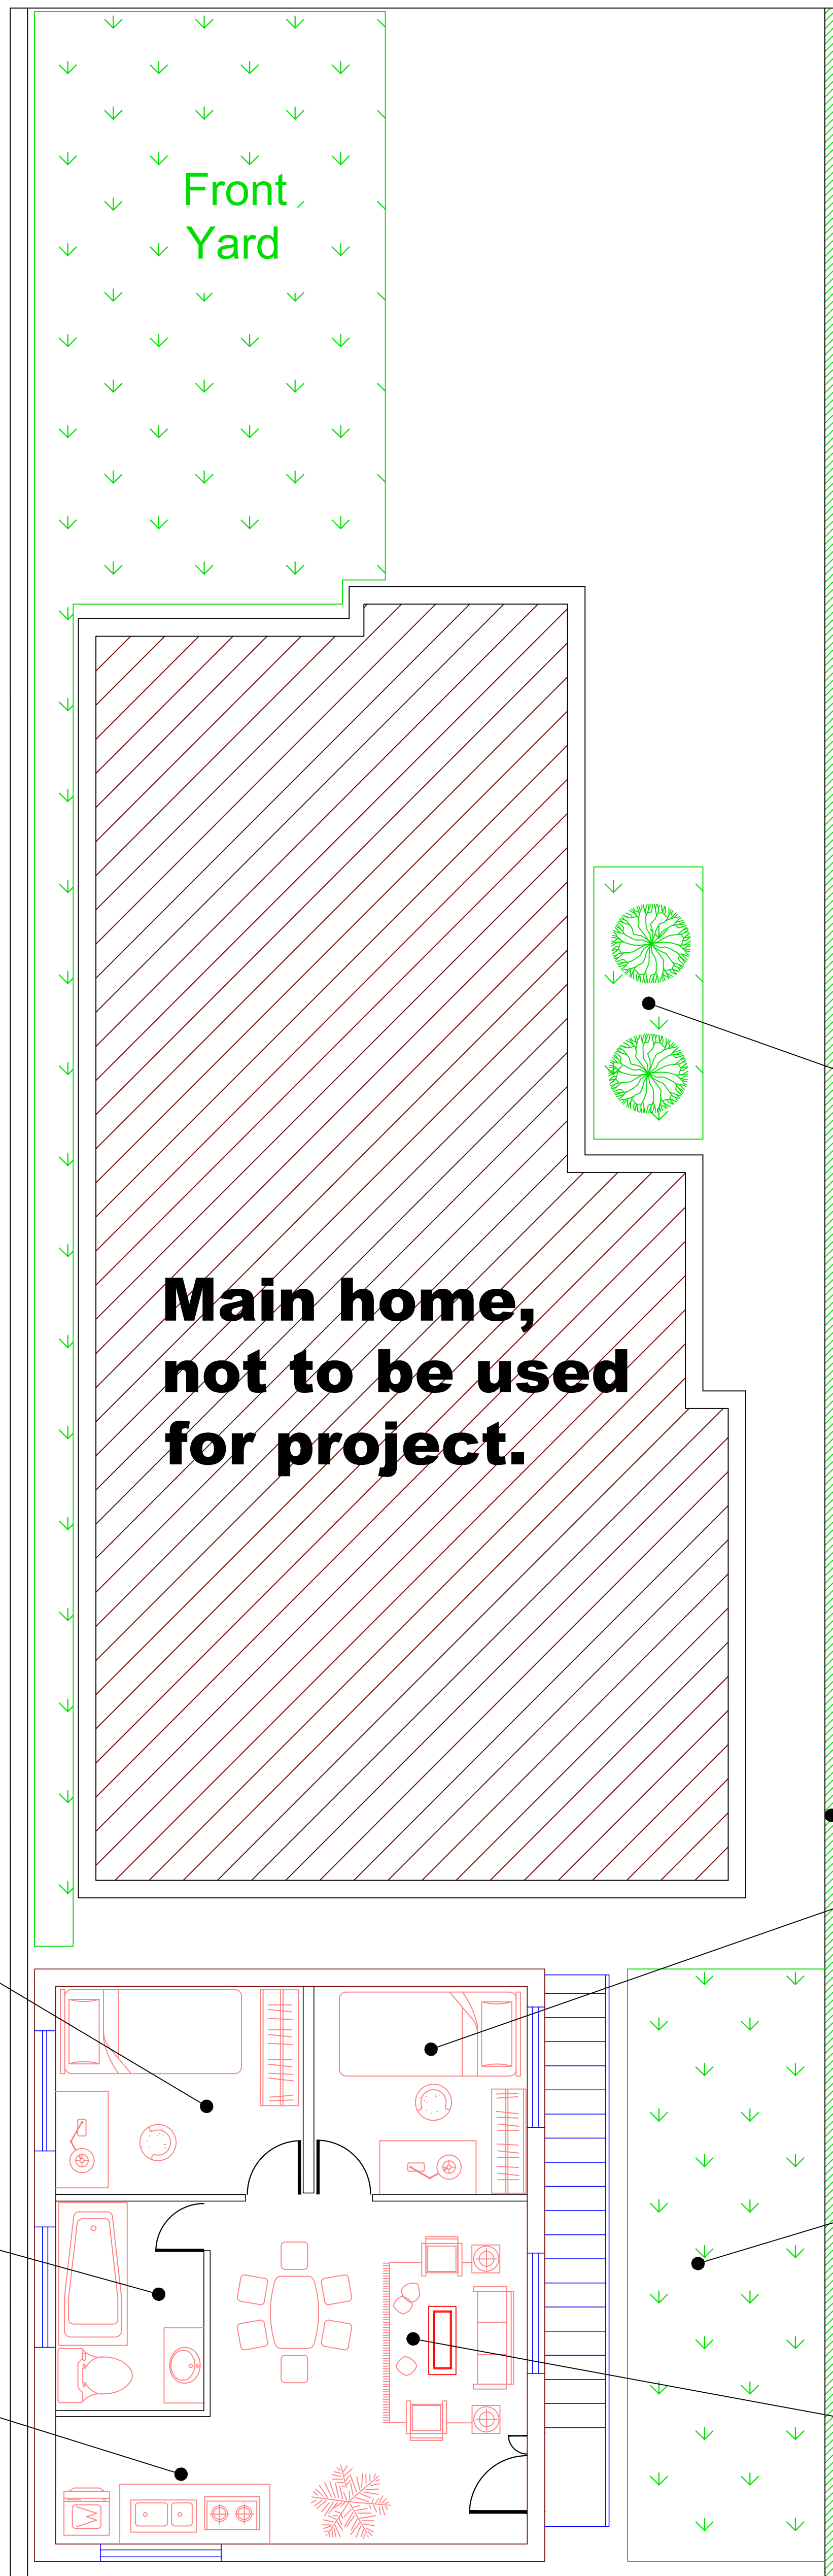

**Main home,  
not to be used  
for project.**

Palm tree and dirt plot for growing

Eastern wall can be the base of wall planters

Bedroom reserved for family visitors (not part of the project)

Currently dirt, parking spot (imagined place for moveable planters)

Back living area is visioned for guest bedroom to be used by master gardener/visitor, kitchen for events.

Bedroom empty for guest/master gardener

Bathroom

Kitchen area (open space to rest of unit)

